


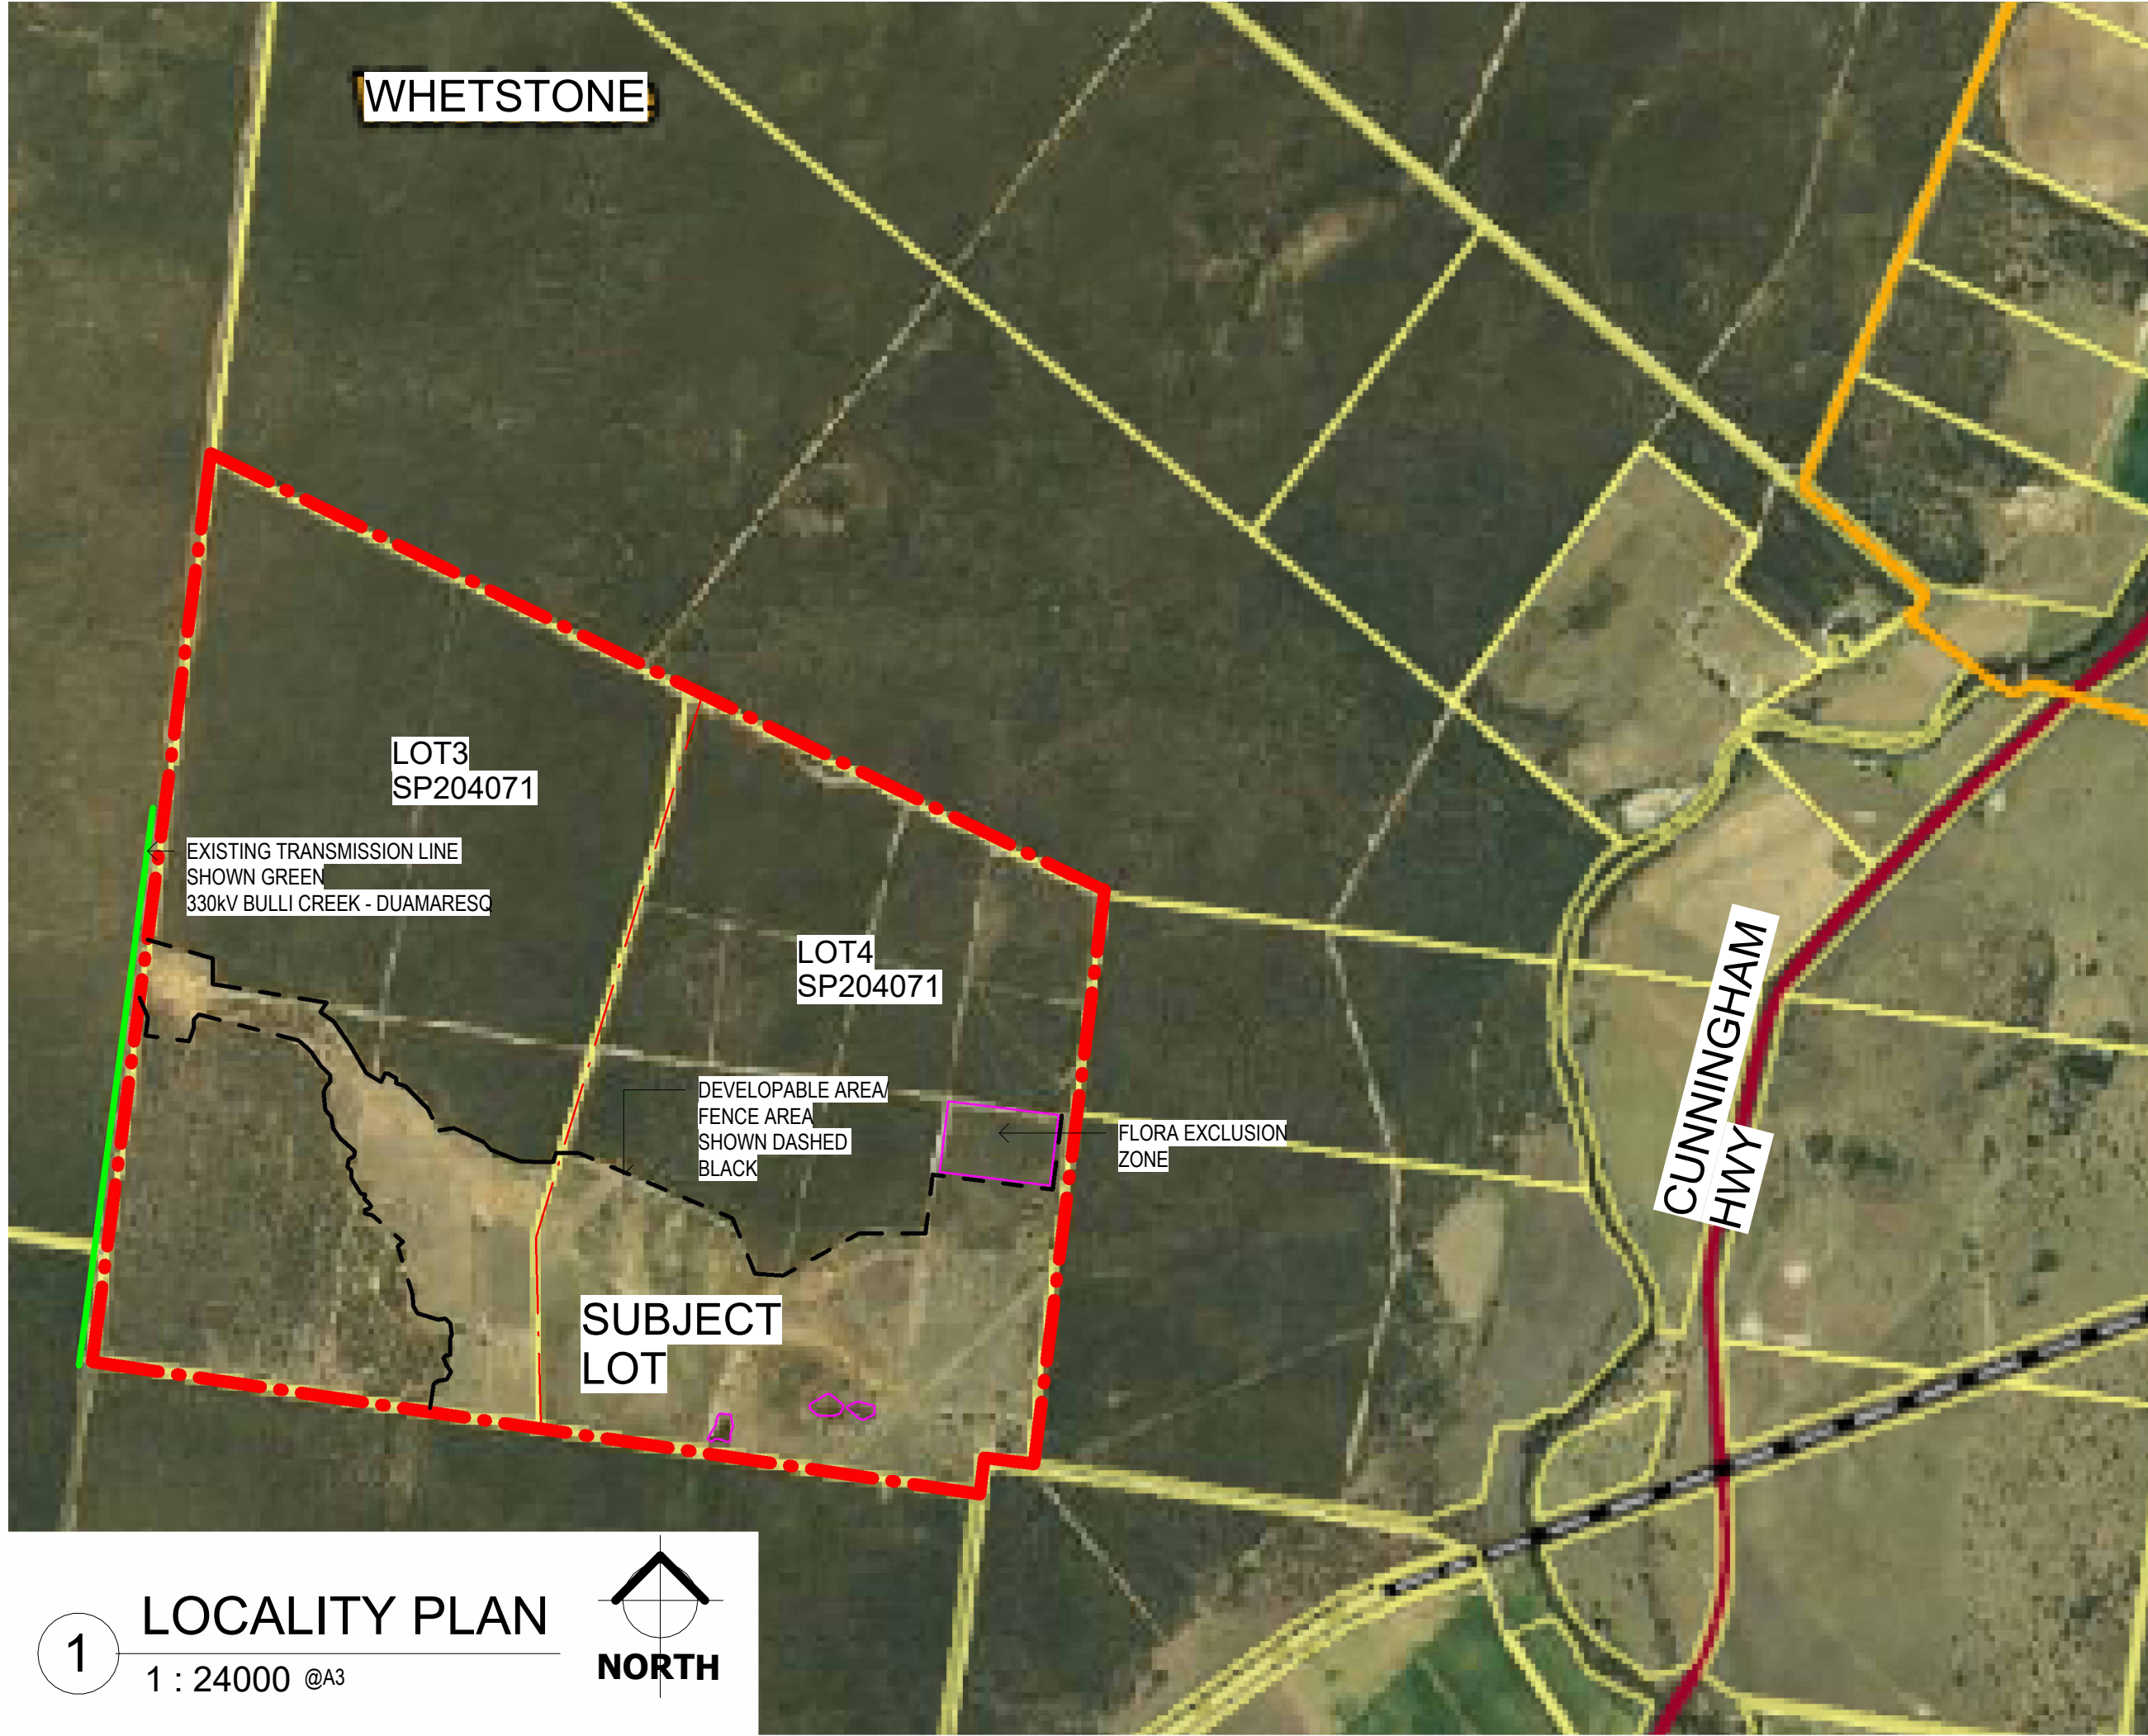


1

LOCALITY PLAN

1 : 24000 @A3

NORTH

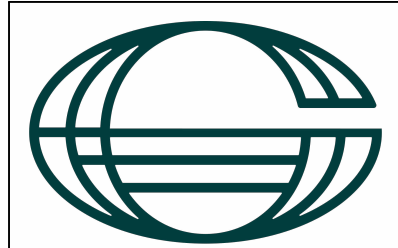

Global Power Energy  
www.globalpowerenergy.com.au

Global Power Energy Pty Ltd  
ABN 67 652 116 044  
Level 11.01 10 Market St, Brisbane, Q, 4000

PROJECT 0001  
GOONDIWINDI RENEWABLE  
ENERGY PARK

ADDRESS  
LOT 3 & 4 SP204071

CLIENT  
EIWA

DRAWING NAME  
LOCALITY PLAN

ISSUE  
PRELIMINARY

DWG NO. \*DA01

REVISION C SCALE AT A3  
1 : 24000


DRAWN BY GPE CHECKED BY GPE


NOT FOR CONSTRUCTION

These drawings are the copyright of Global Power Energy and are not to be reproduced in any way without the consent of Global Power Energy

REVISION HISTORY

| # | DESCRIPTION | DATE       |
|---|-------------|------------|
| A | PRELIMINARY | 06/03/2026 |
| B | PRELIMINARY | 07/05/2026 |
| C | PRELIMINARY | 07/06/2026 |

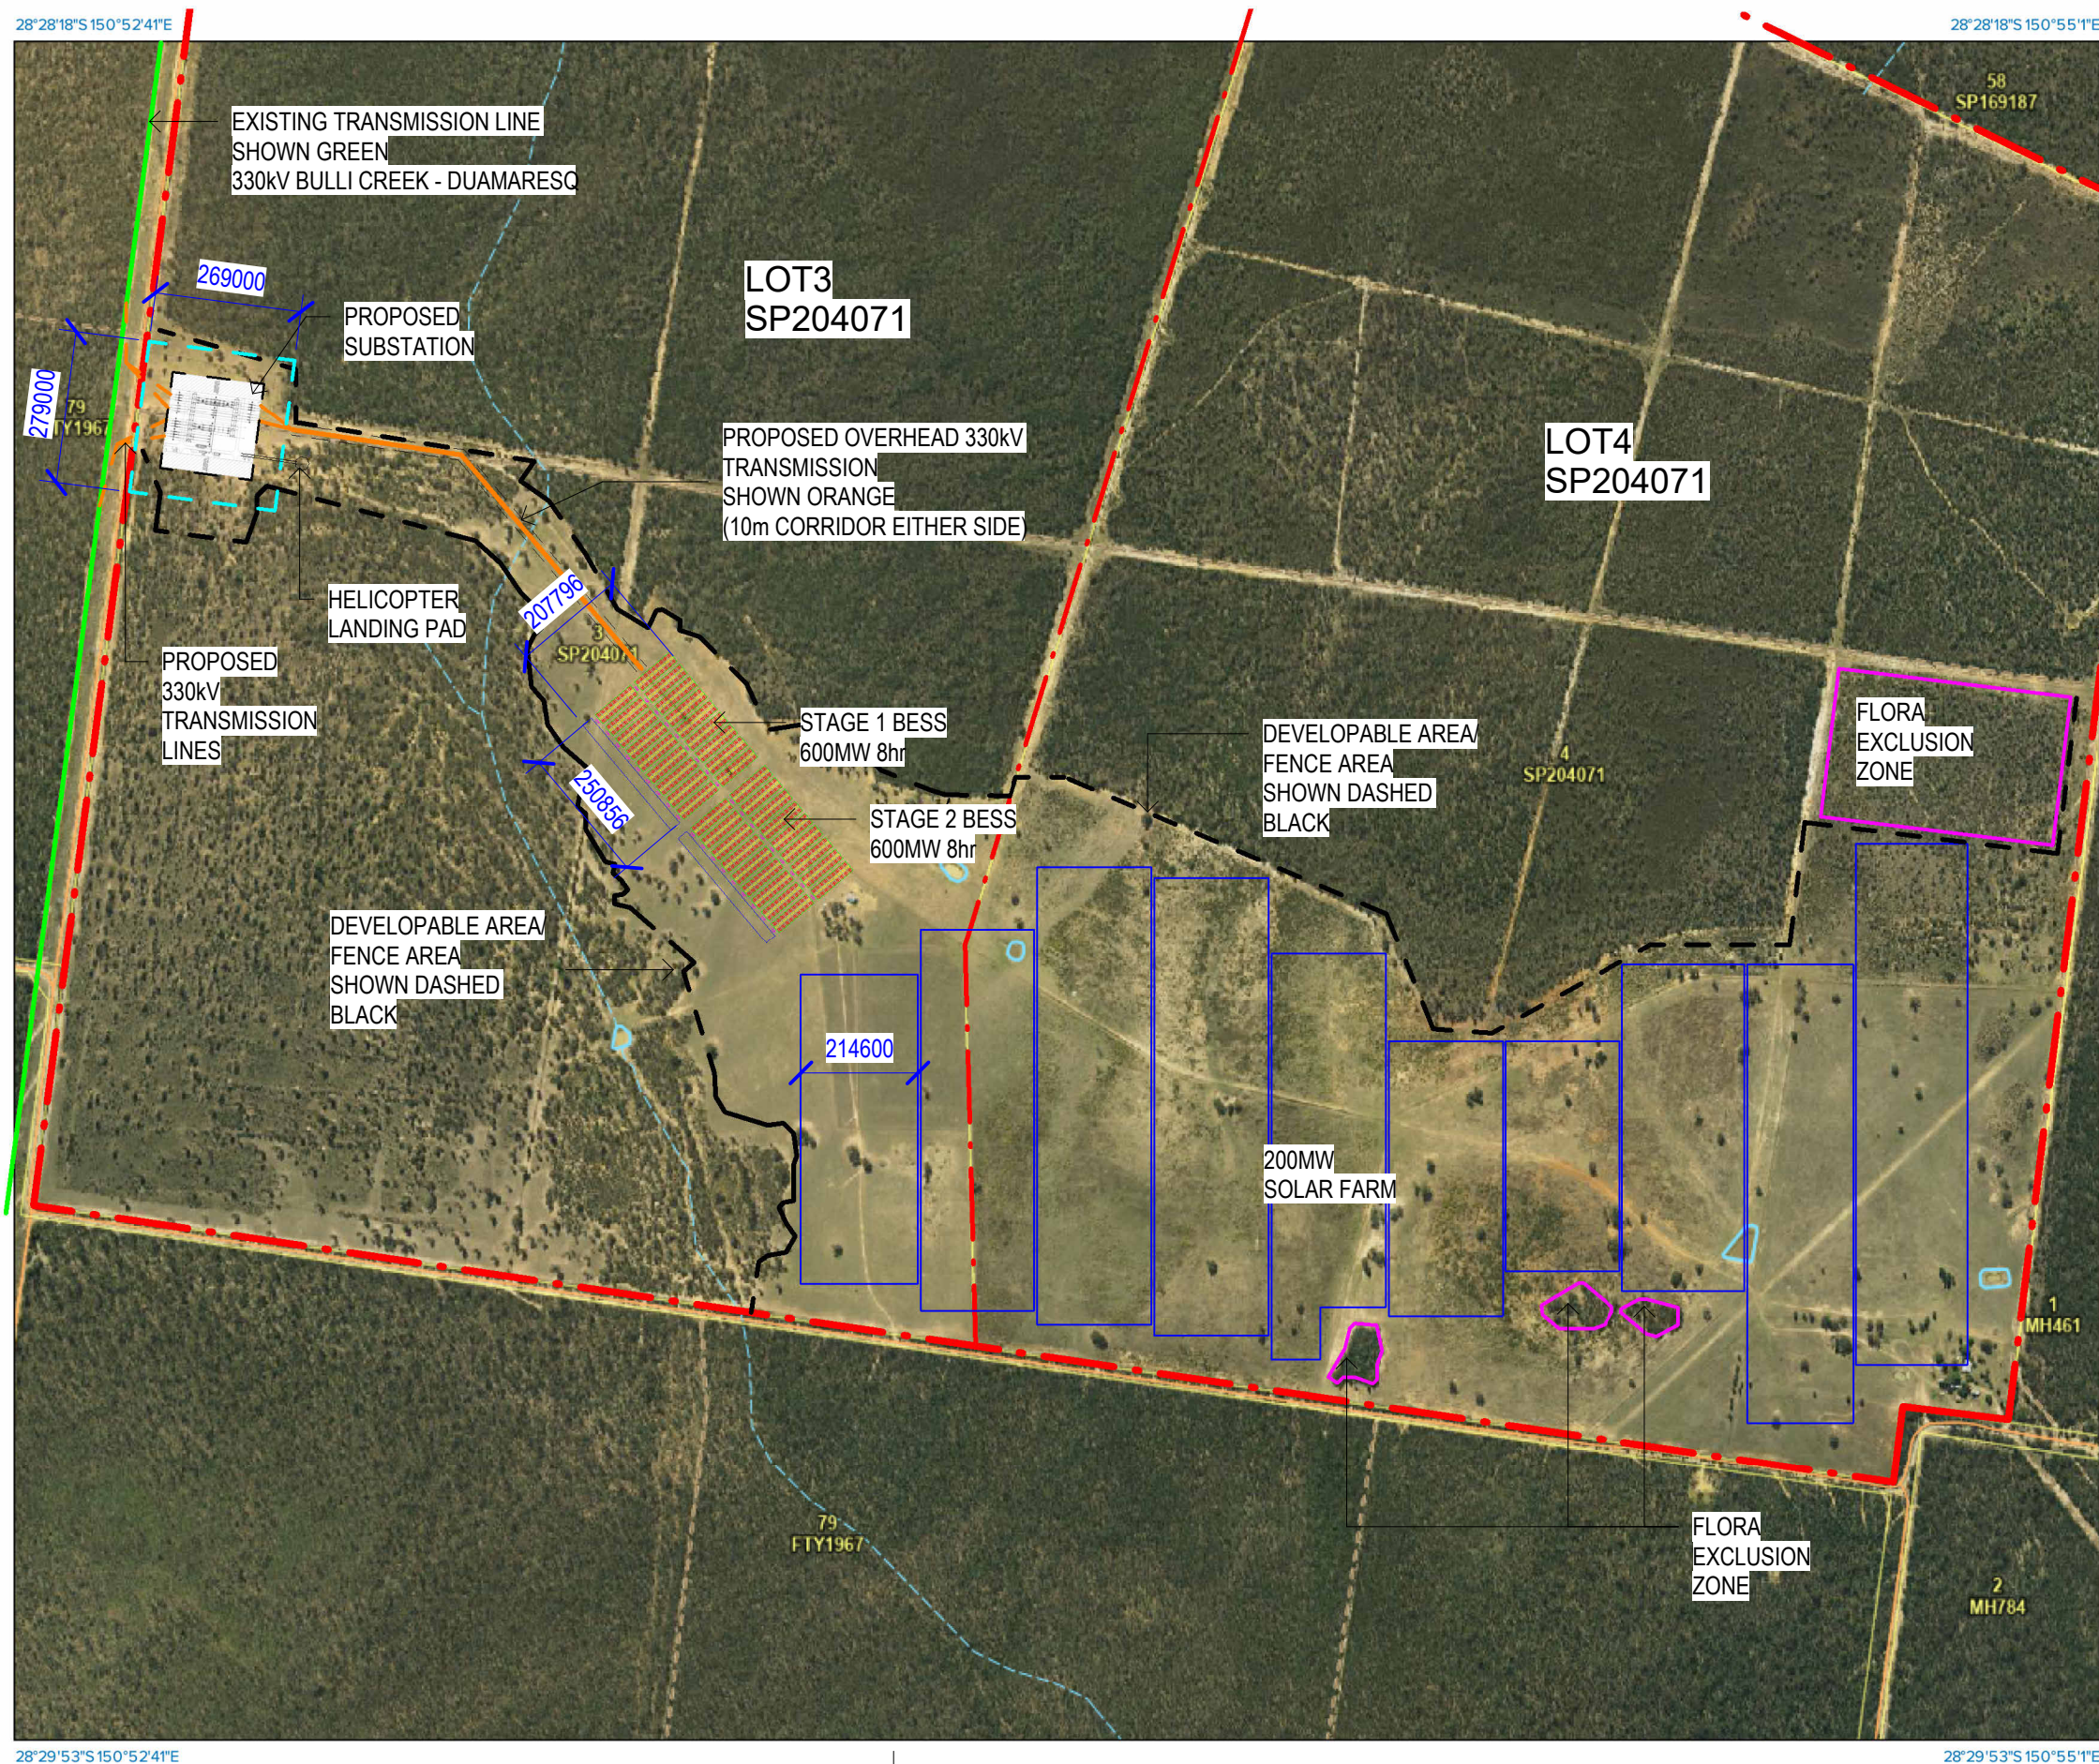

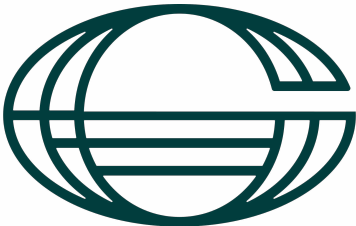

**Global Power Energy**  
www.globalpowerenergy.com.au

Global Power Energy Pty Ltd  
ABN 67 652 116 044  
Level 11.01 10 Market St, Brisbane, Q, 4000

PROJECT 0001  
GOONDIWINDI RENEWABLE  
ENERGY PARK

ADDRESS  
LOT 3 & 4 SP204071

CLIENT  
EIWA

DRAWING NAME  
SITE PLAN

ISSUE  
PRELIMINARY

DWG NO. \*DA02

REVISION E SCALE AT A3  
1 : 13000

DRAWN BY GPE CHECKED BY GPE

NOT FOR CONSTRUCTION

These drawings are the copyright of Global Power Energy and are not to be reproduced in any way without the consent of Global Power Energy

PROJECT AREA/ DEVLOPABLE AREA  
= NOMINAL 264 hectares

NOTE:  
This drawing is INDICATIVE ONLY and represents  
a conceptual design. The Contractor retains full  
responsibility for site due diligence, technical verification,  
and final detailed engineering.

1

# SITE PLAN

1 : 13000 @A3

0250m



NORTH

| REVISION HISTORY |             |            |
|------------------|-------------|------------|
| #                | DESCRIPTION | DATE       |
| A                | PRELIMINARY | 16/04/2026 |
| B                | PRELIMINARY | 17/04/2026 |
| C                | PRELIMINARY | 07/05/2026 |
| D                | PRELIMINARY | 07/06/2026 |
| E                | PRELIMINARY | 15/06/2026 |